






EXISTING UNDERPINNING
ELEVATION TO HIGH STREET

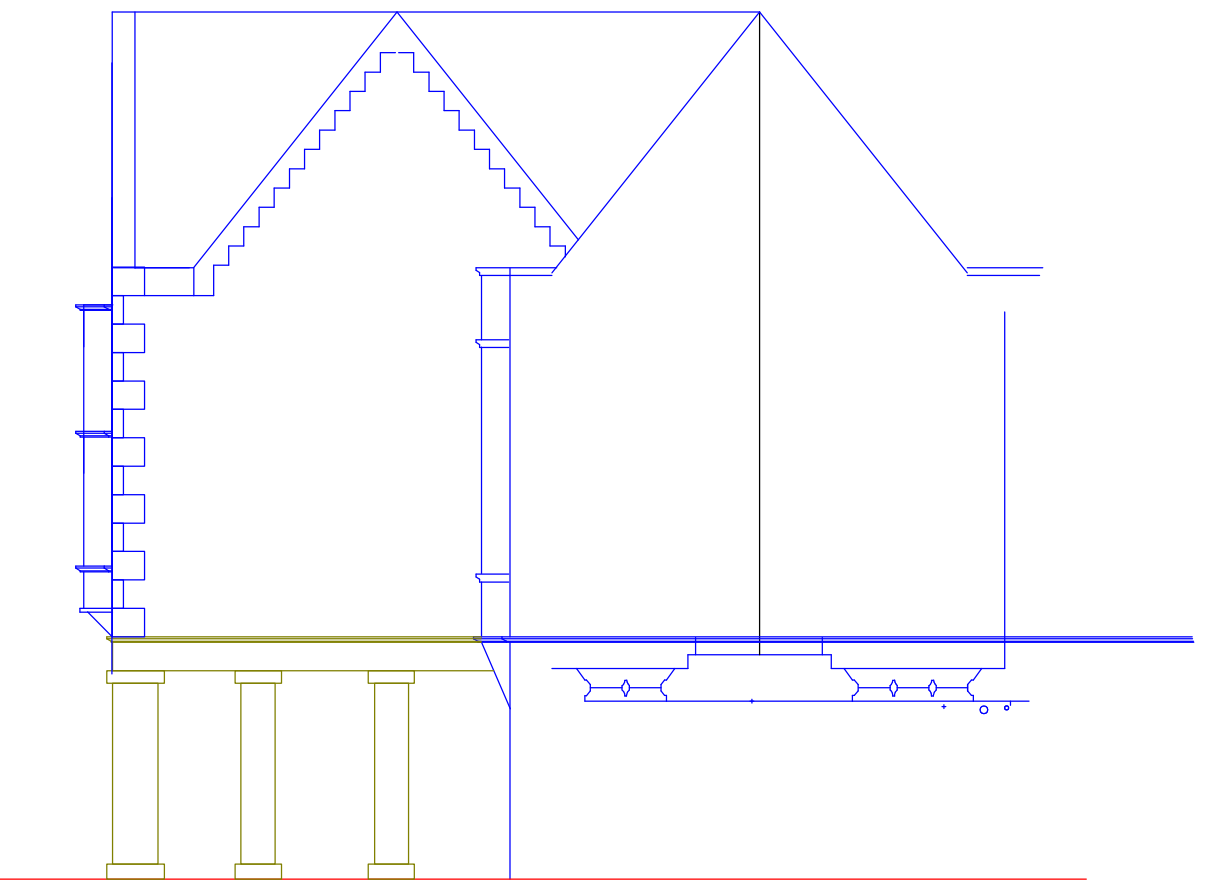


ELEVATION TO NORTH STREET

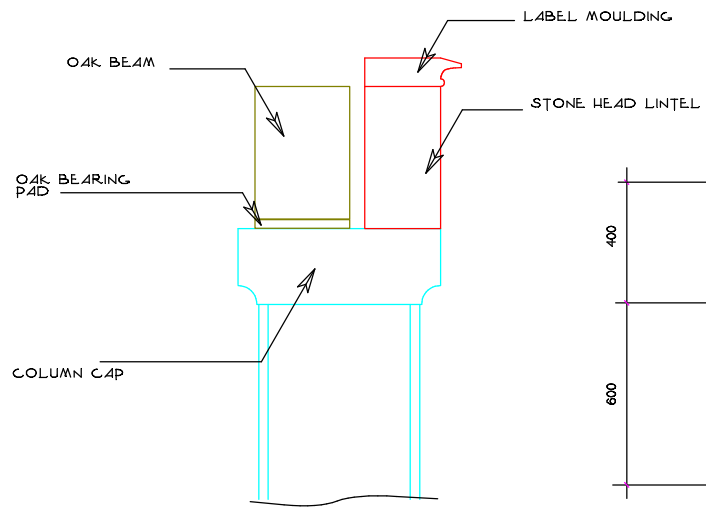


SECTION ON HEAD LINTEL
(EXISTING)

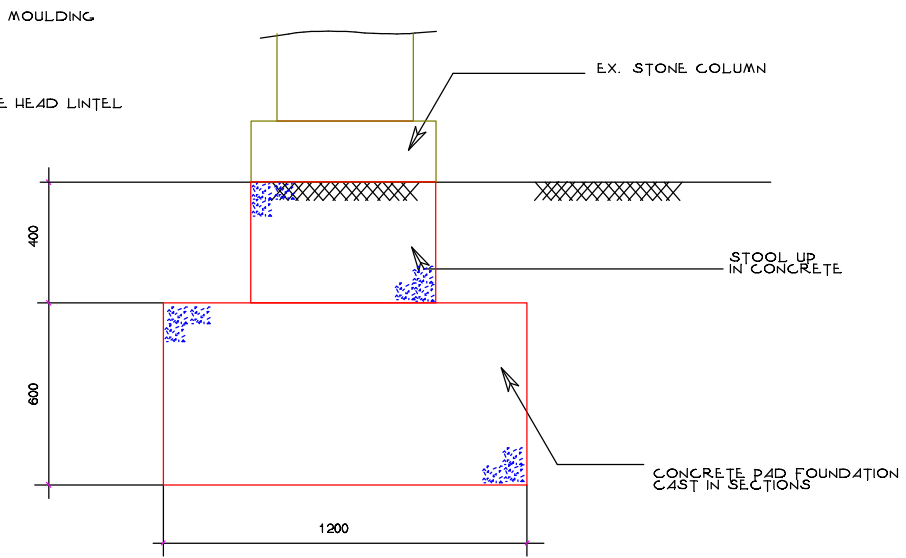

UNDERPINNING DETAIL (EXISTING)

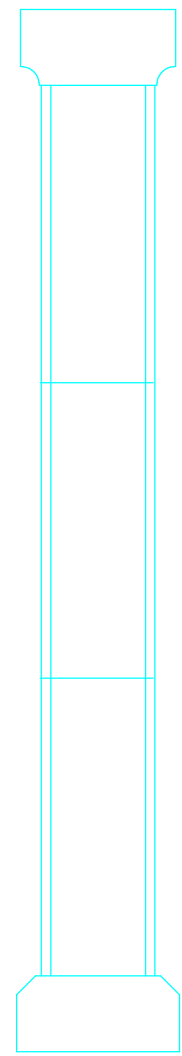

ELEVATION ON COLUMN

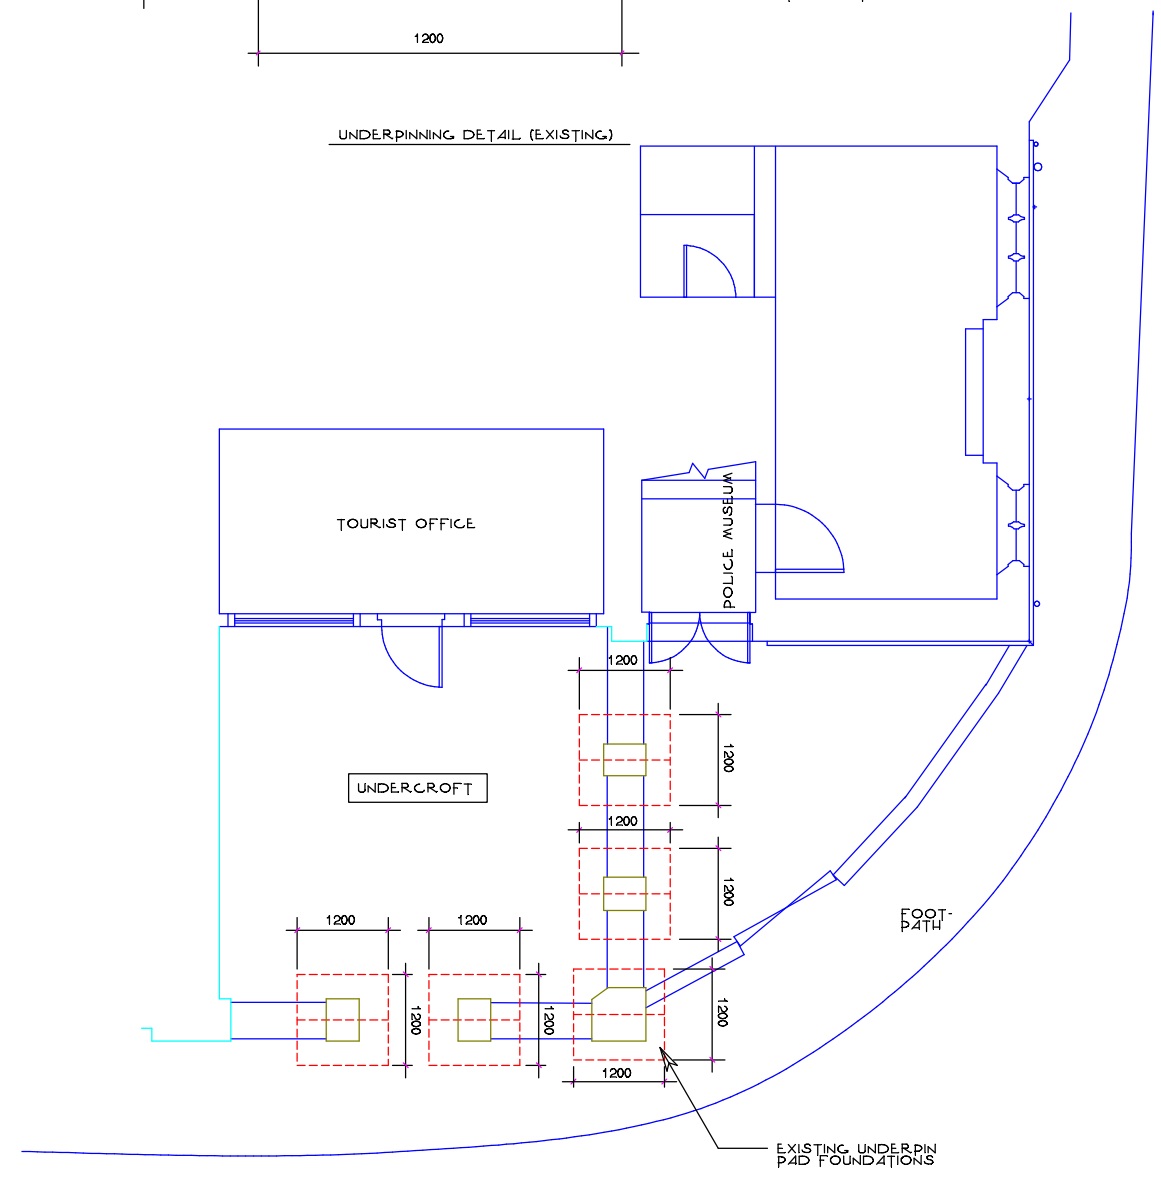

HIGH STREET

NORTH STREET


PRELIMINARY

Drinkwater
Consulting Civil & Structural Engineers
P.O. Box 14
Winchcombe
Cheltenham, Glos. GL54 5XR
Tel. 07802462411
E-Mail DRINKSTRUCT@yahoo.co.uk


Client WINCHCOMBE TOWN TRUST	Dwg. Title EXISTING DETAILS	
Job Title STONEWORK REPAIRS TO HIGH STREET ELEVATION	Scale: 1:100	Date: MAR12
	By: JPD	43
	Dwg. No. /01	




ELEVATION TO HIGH STREET

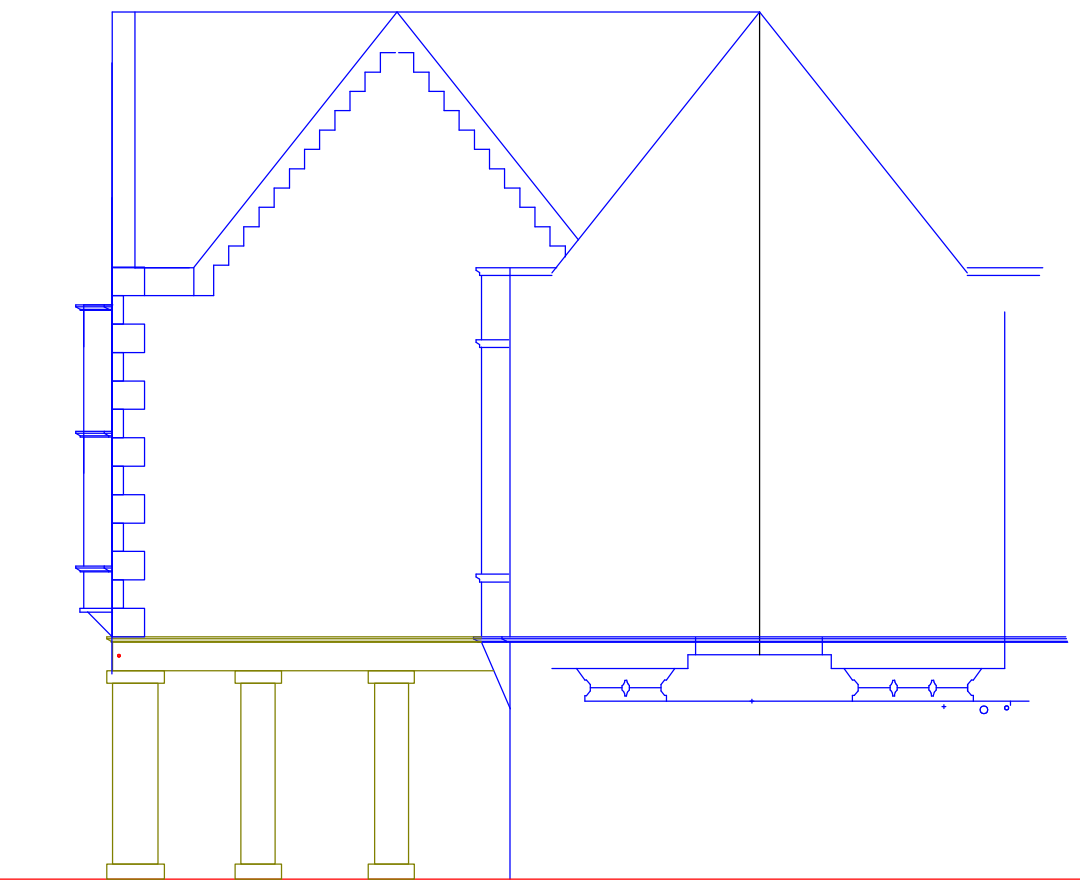


ELEVATION TO NORTH STREET

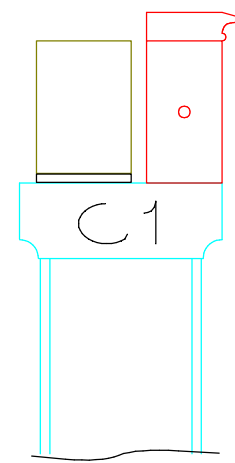

SECTION ON HEAD LINTEL (EXISTING)

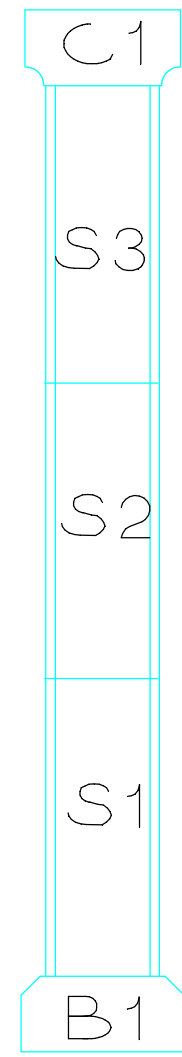

ELEVATION ON COLUMN

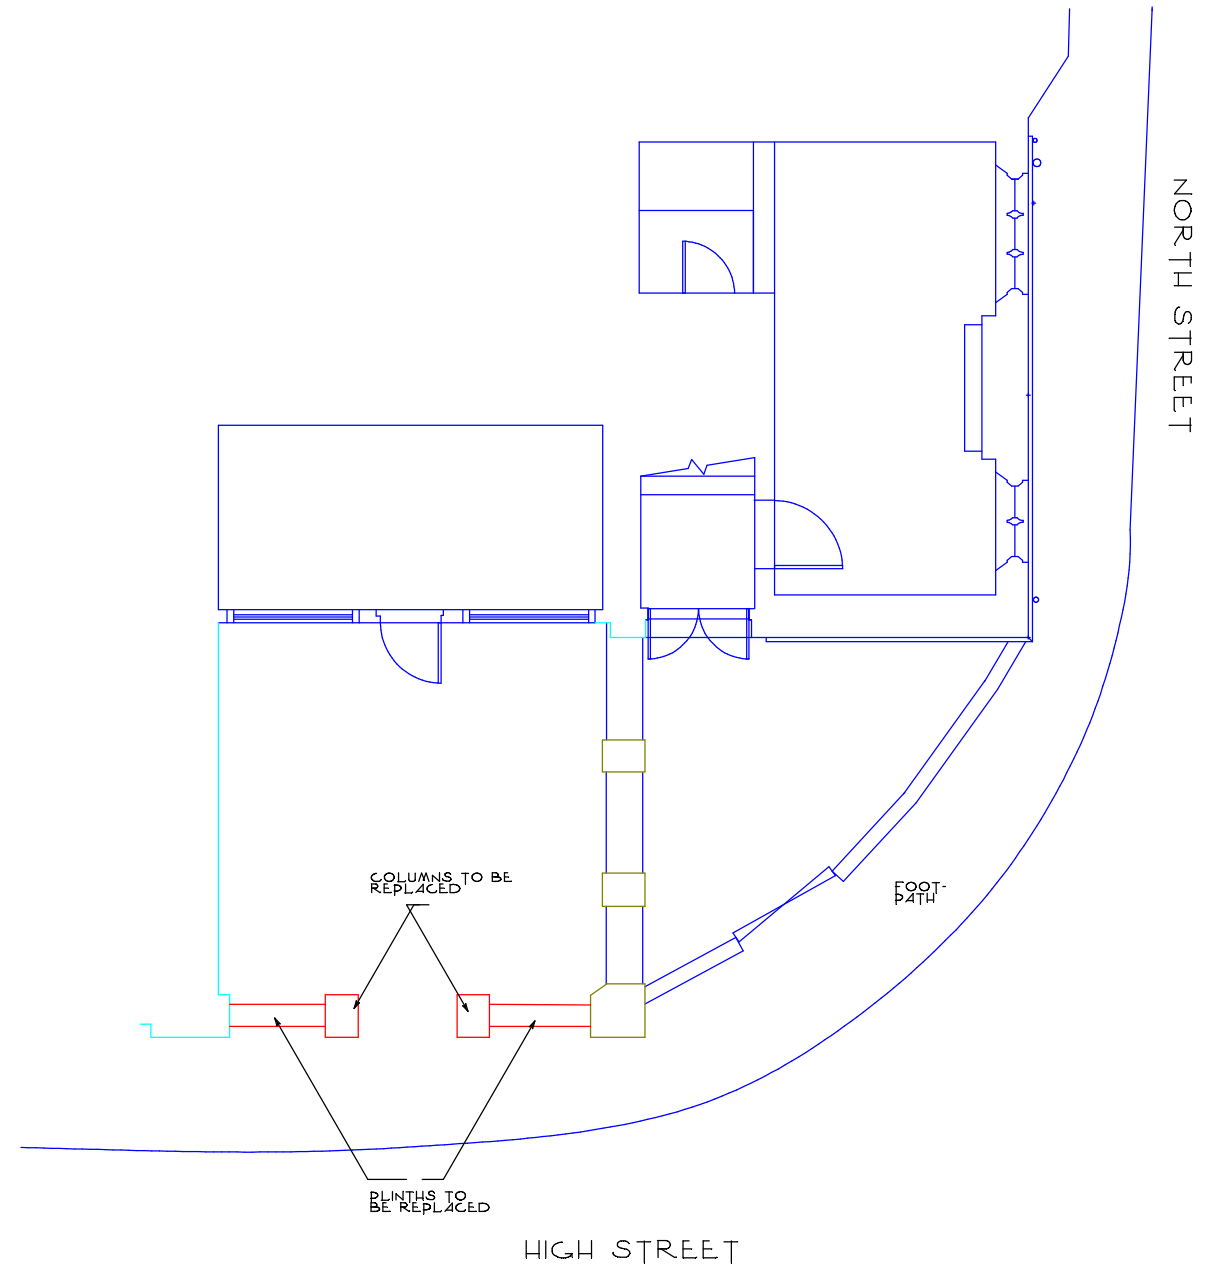

PRELIMINARY

Drinkwater <small>Consulting Civil & Structural Engineers</small> P.O.Box 14 Winchcombe Cheltenham, Glos. GL54 5XR Tel. 07802462411 E-Mail DRINKSTRUCT@yahoo.co.uk	Client WINCHCOMBE TOWN TRUST	Drg. Title PROPOSED REPAIRS
	Job Title STONEMWORK REPAIRS TO HIGH ST ELEVATION	Scale 1:100 Date MAR.12 By JPD 43
		Drg. No. /02